


- Staudenbeet**
- Stauden/Gräser hoch
 - Stauden mittelhoch
 - Stauden niedrig

- Raster 1 x 1 m
- Allium 'Purple Rain'
- Allium sphaerocephalon
- Anemona blanda
- Anemona blanda 'White Splendour'
- Crocus tommasinianus
- Eranthis hyemalis
- Galantus elwesii
- Leucojum vernum
- Tulipa 'Ballade'
- Tulipa 'Queen of the Night'
- Tulipa 'White Triumphator'
- Tulipa Viridiflora 'Sping Green'

- Terrasse
- Bank

- Strauchfläche**
- Al Amelanchier lamarckii
 - Ca Cornus alba sibirica
 - Cf Cornus florida
 - Cm Cornus mas
 - Co Corylus maxima Purpurea
 - Cr Crataegus x prunifolia
 - Ha Hamamelis x intermedia
 - Hy Hydrangea sargentiana
 - Ko Kolkwitzia amabilis
 - Ma Magnolia stellata
 - Ph Philadelphus Schneesturm
 - Pr Mirabelle
 - So Sorbus x thuringiaca Fastigiata
 - Sr Syringa refelxa
 - Sv Syringa vulgaris 'Charles Joly'
 - Vf Viburnum farreri
 - Vb Viburnum x bodnantense Dawn
- Pflanzung Linde

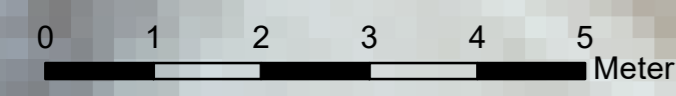

Maßstab: 1:70